



Template for WS-90 Wall Strike

Backset: 2-1/2"(63.5mm)

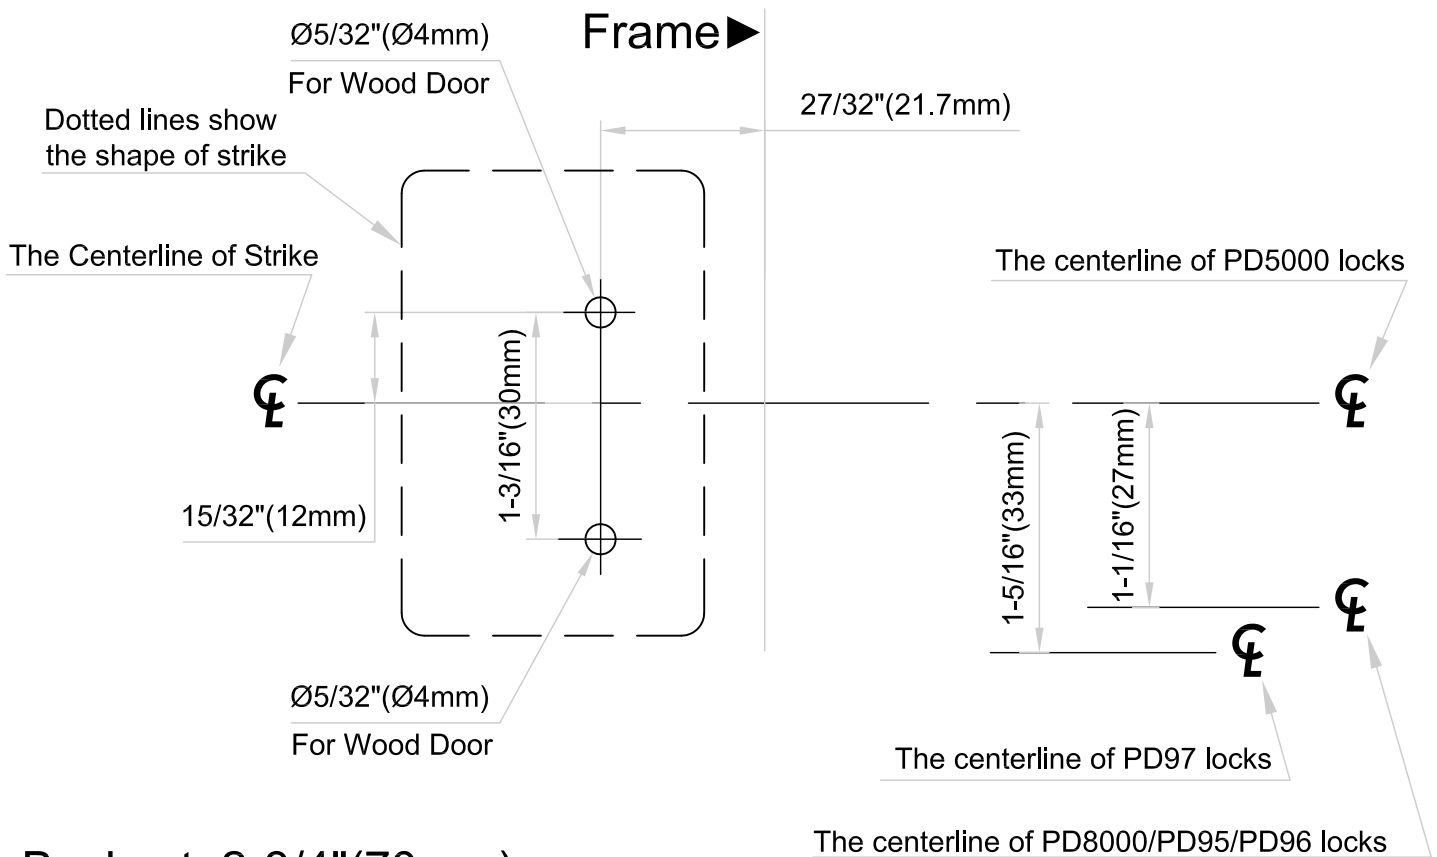


Backset: 2-3/4"(70mm)

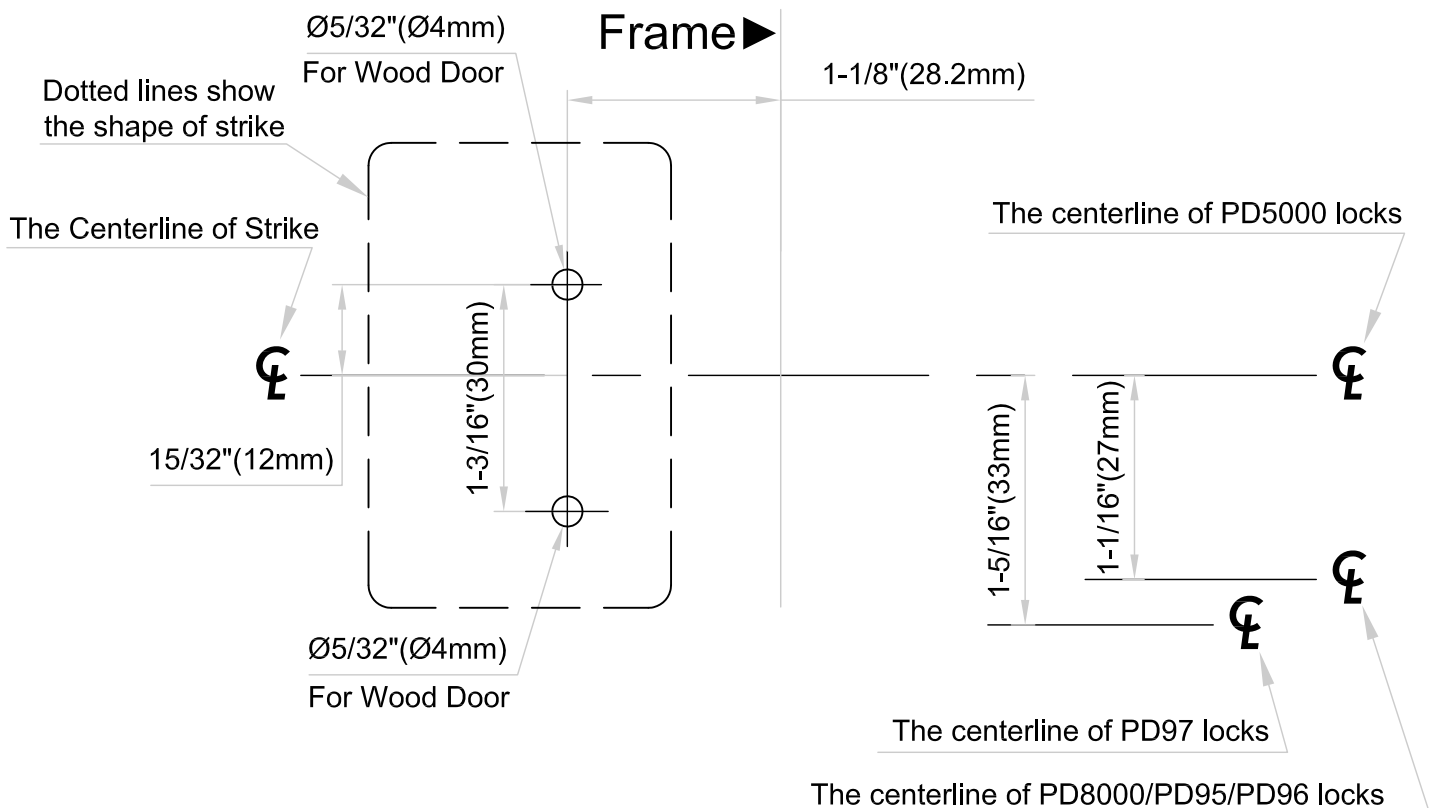


Dimensions do not provide allowances for door silencers, weather stripping, sound proofing or other additions to door or door frames.

Template for WS-90 Wall Strike

Backset: 2-1/2"(63.5mm)

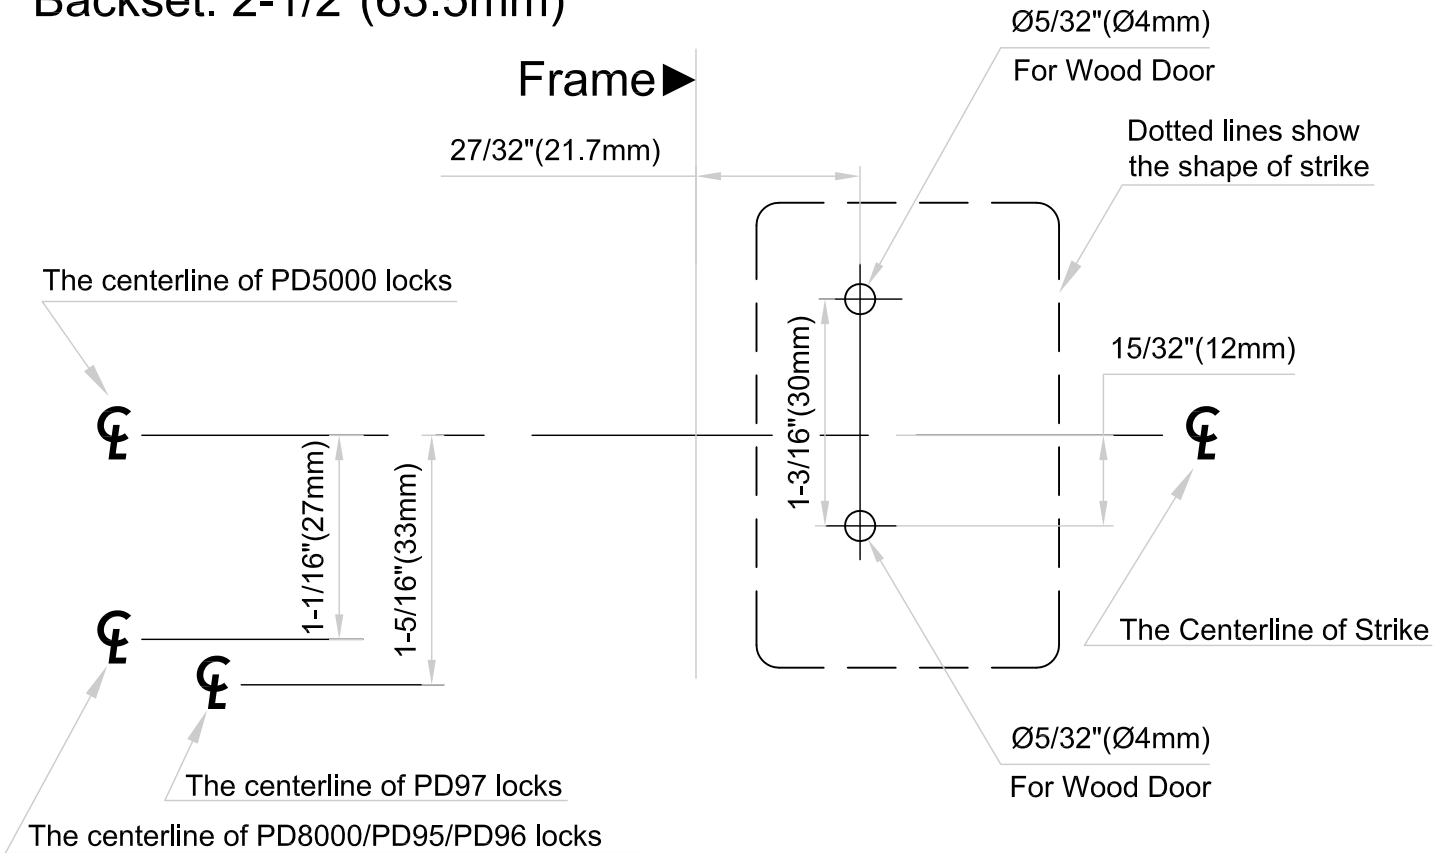

Backset: 2-3/4"(70mm)

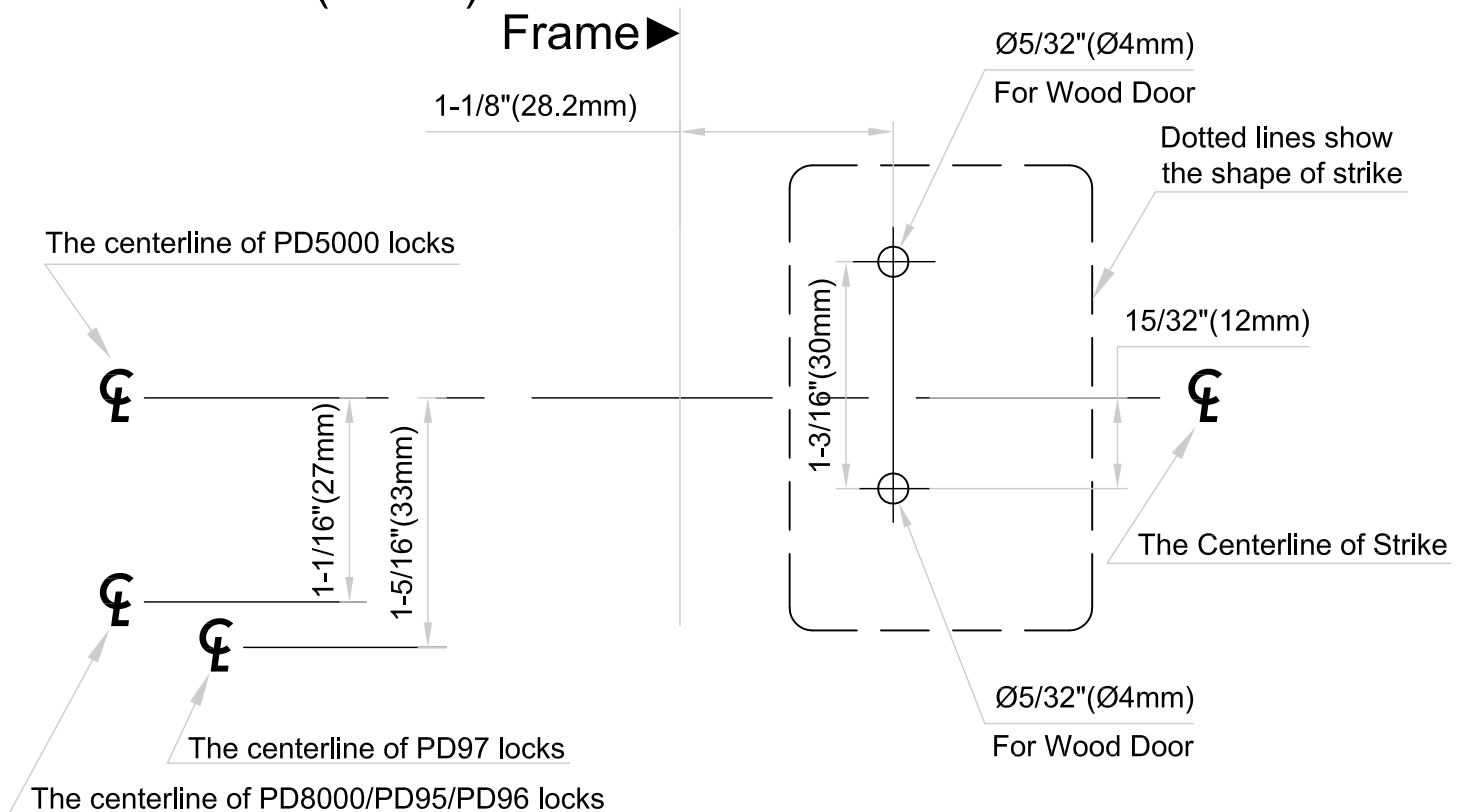

Dimensions do not provide allowances for door silencers, weather stripping, sound proofing or other additions to door or door frames.